
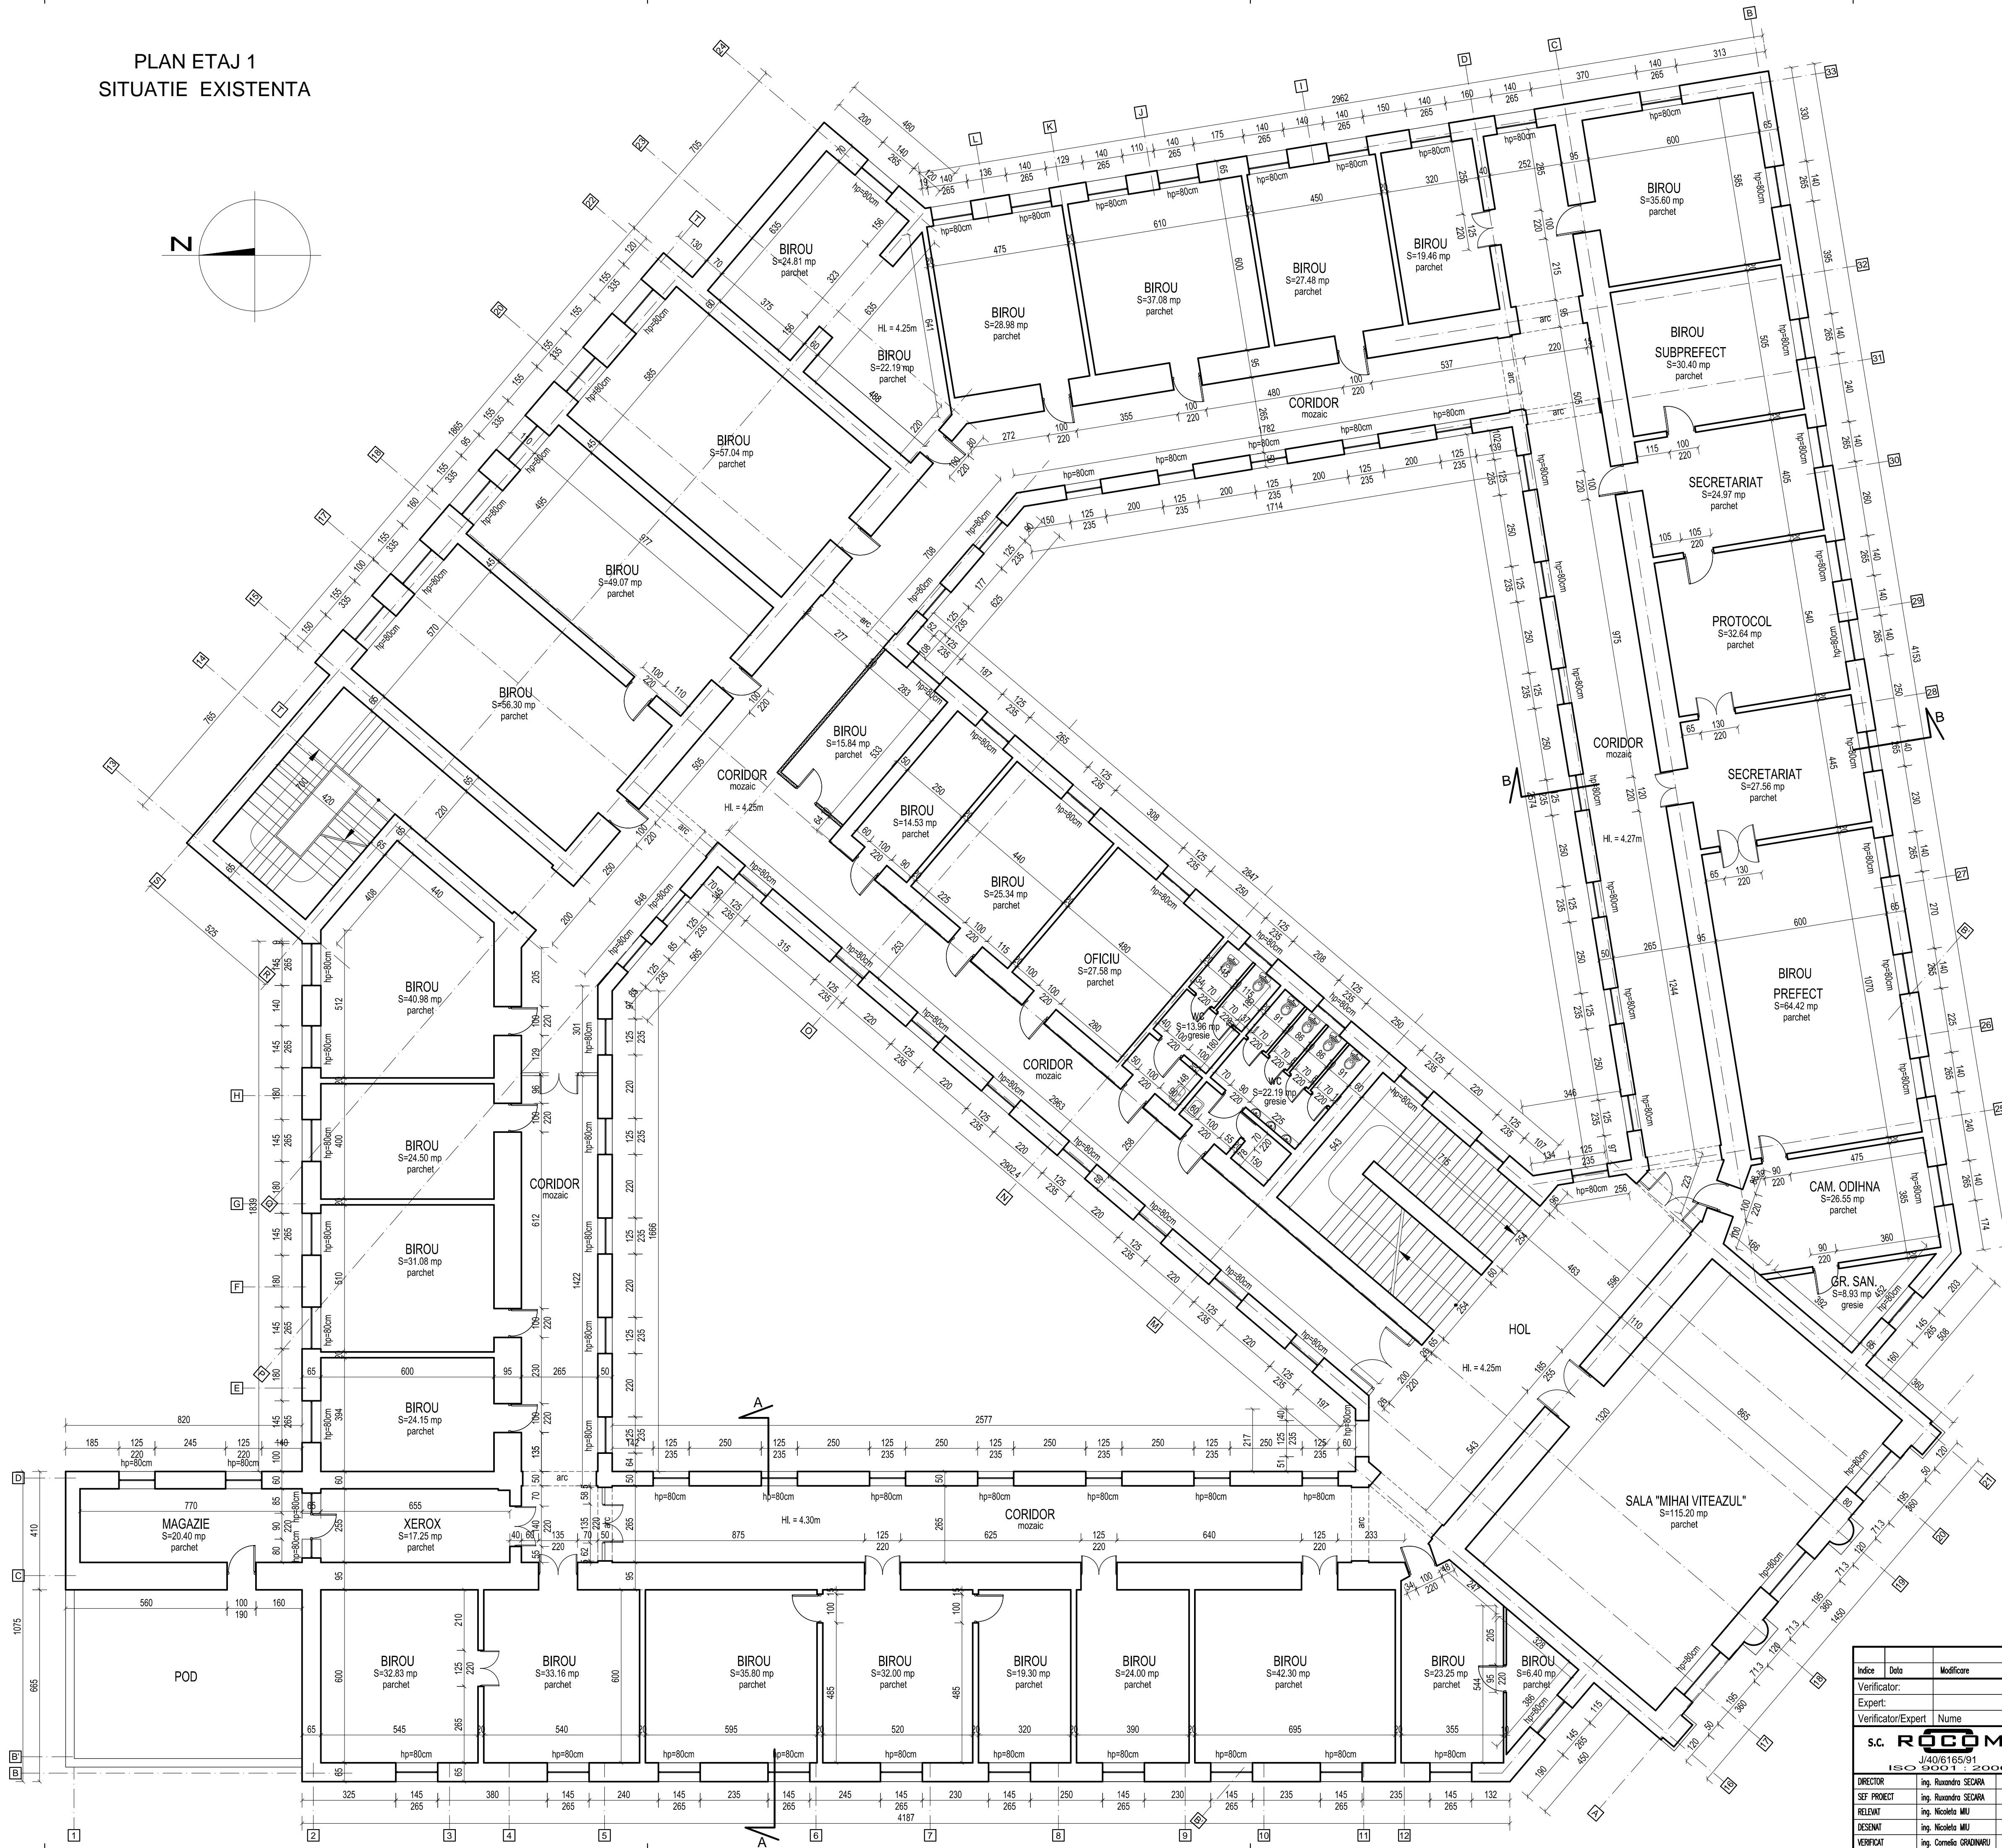


PLAN ETAJ 1
SITUATIE EXISTENTA

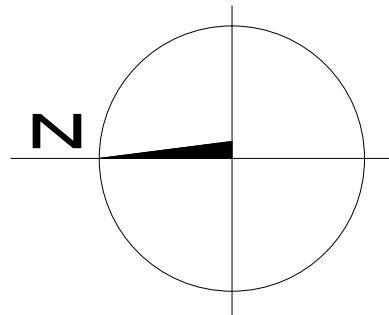

Indice		Data		Modificare		Proiectat		Semnat		Inlocuetele plan nr.	
Verificator:											
Expert:											
Verificator/Expert		Nume		Semnatura		Cerinta		Referat/Expertiza Nr./Data			
S.C. ROOM S.R.L.						BENEFICIAR:		CURTEA DE APEL ALBA IULIA			
J/40/6165/91 ISO 9001 : 2000						PR. NR: 215/2012					
								DATA: martie 2012			
DIRECTOR		Ing. Roxandra SECARA				PROIECT: SERVICII DE EXPERTIZA TEHNICA LA CLADIREA				FAZA: expertiza tehnica	
SEF PROIECT		Ing. Roxandra SECARA				CURTII DE APEL ALBA IULIA - str. I.C. BRATIANU, nr. 1				SCALA: 1: 100	
RELEVANT		Ing. Nicoleta MU				SITUATIE EXISTENTA				PLANSA NR:	
DESEINAT		Ing. Nicoleta MU				PLAN ETAJ 1				R 03	
VERIFICAT		Ing. Cornelia GROSU									