
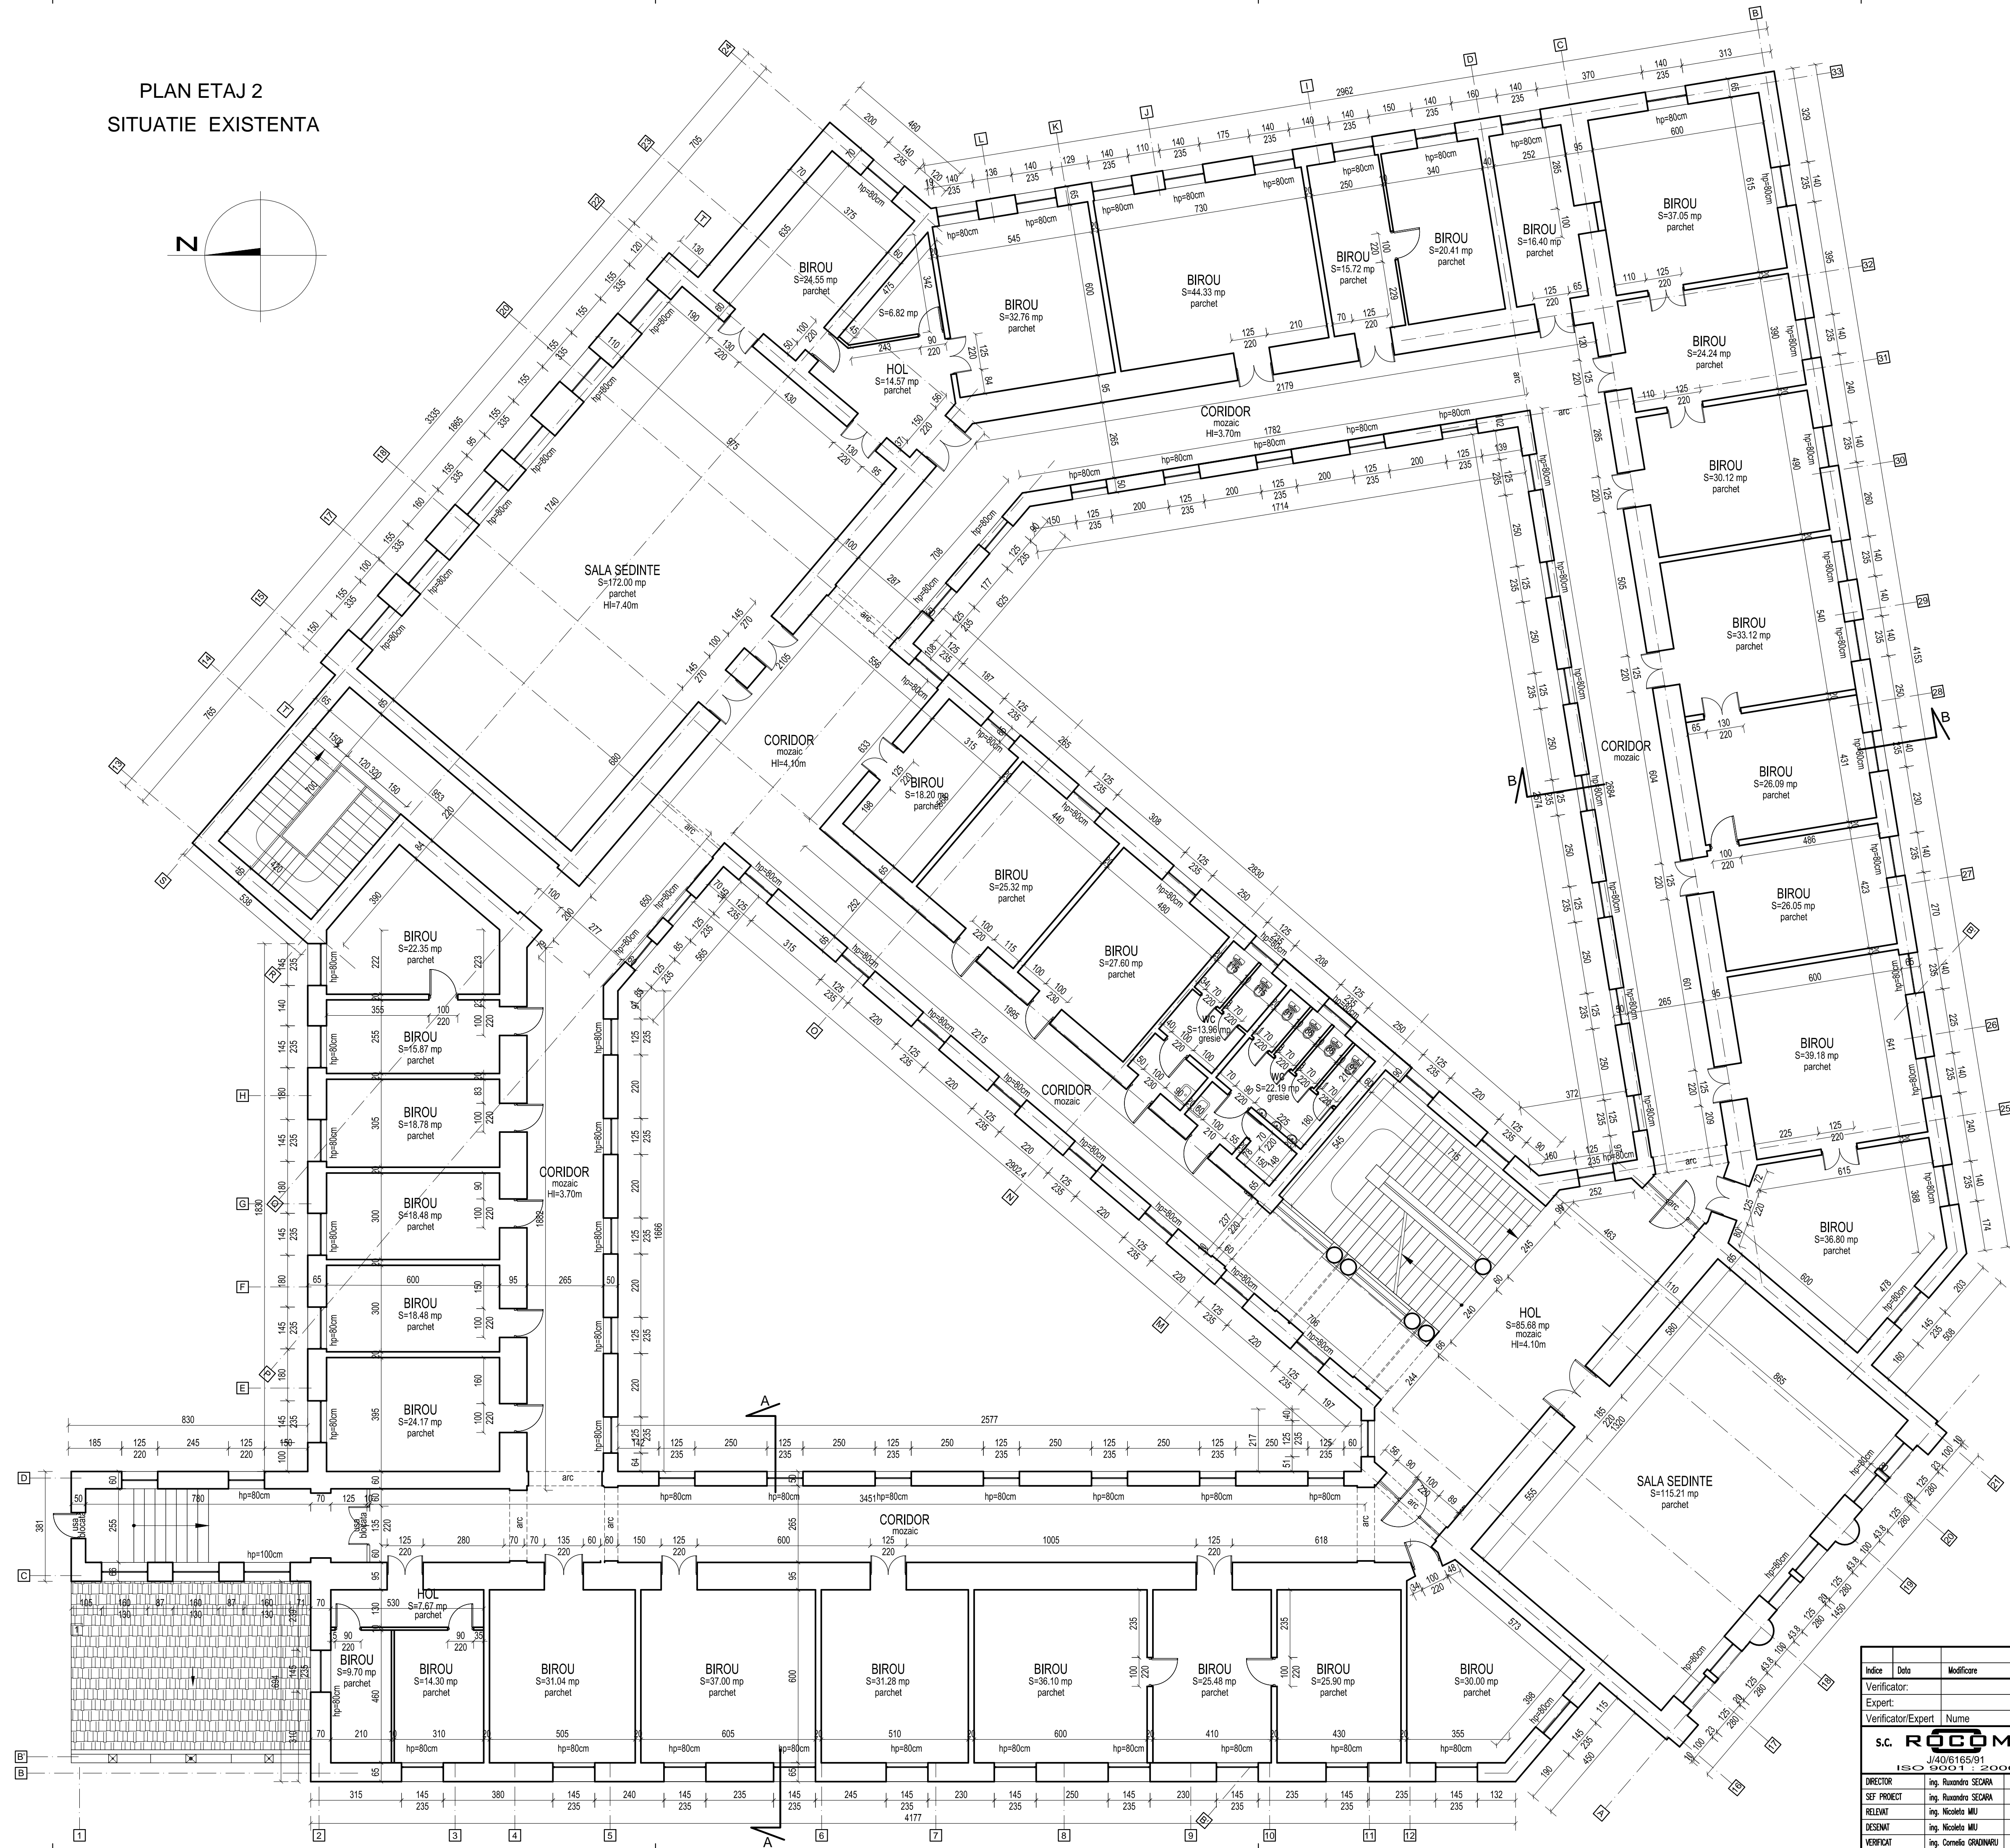


PLAN ETAJ 2
SITUATIE EXISTENTA

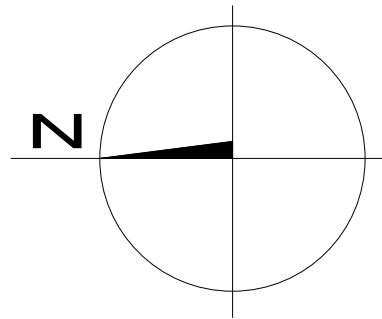

Indice	Data	Modificare	Proiectat	Semnat	Inlocuetele plan nr.
Verificator:					
Expert:					
Verificator/Expert	Nume	Semnatura	Cerinta	Referat/Expertiza Nr./Data	
S.C. ROOM S.R.L.			BENEFICIAR: CURTEA DE APEL ALBA IULIA		PR. NR: 215/2012
J/40/6165/91					DATA: martie 2012
ISO 9001:2000					
DIRECTOR	Ing. Roxandra SECARA		PROIECT: SERVICII DE EXPERTIZA TEHNICA LA CLADIREA		FAZA: expertiza tehnica
SEF PROIECT	Ing. Roxandra SECARA		CURTII DE APEL ALBA IULIA - str. I.C. BRATIANU, nr. 1		SCALA: 1:100
RELEVANT	Ing. Nicoleta MUJ		SITUATIE EXISTENTA		PLANSA NR:
DESEINAT	Ing. Nicoleta MUJ		PLAN ETAJ 2		
VERIFICAT	Ing. Cornelia GRADINARU				R 04